

※ 図中○内番号は設計書記載孔番号を示す。


NO. 21

21-1
GH=16.55

21-2
GH=20.29

21-3
GH=20.22

21-4
GH=18.27

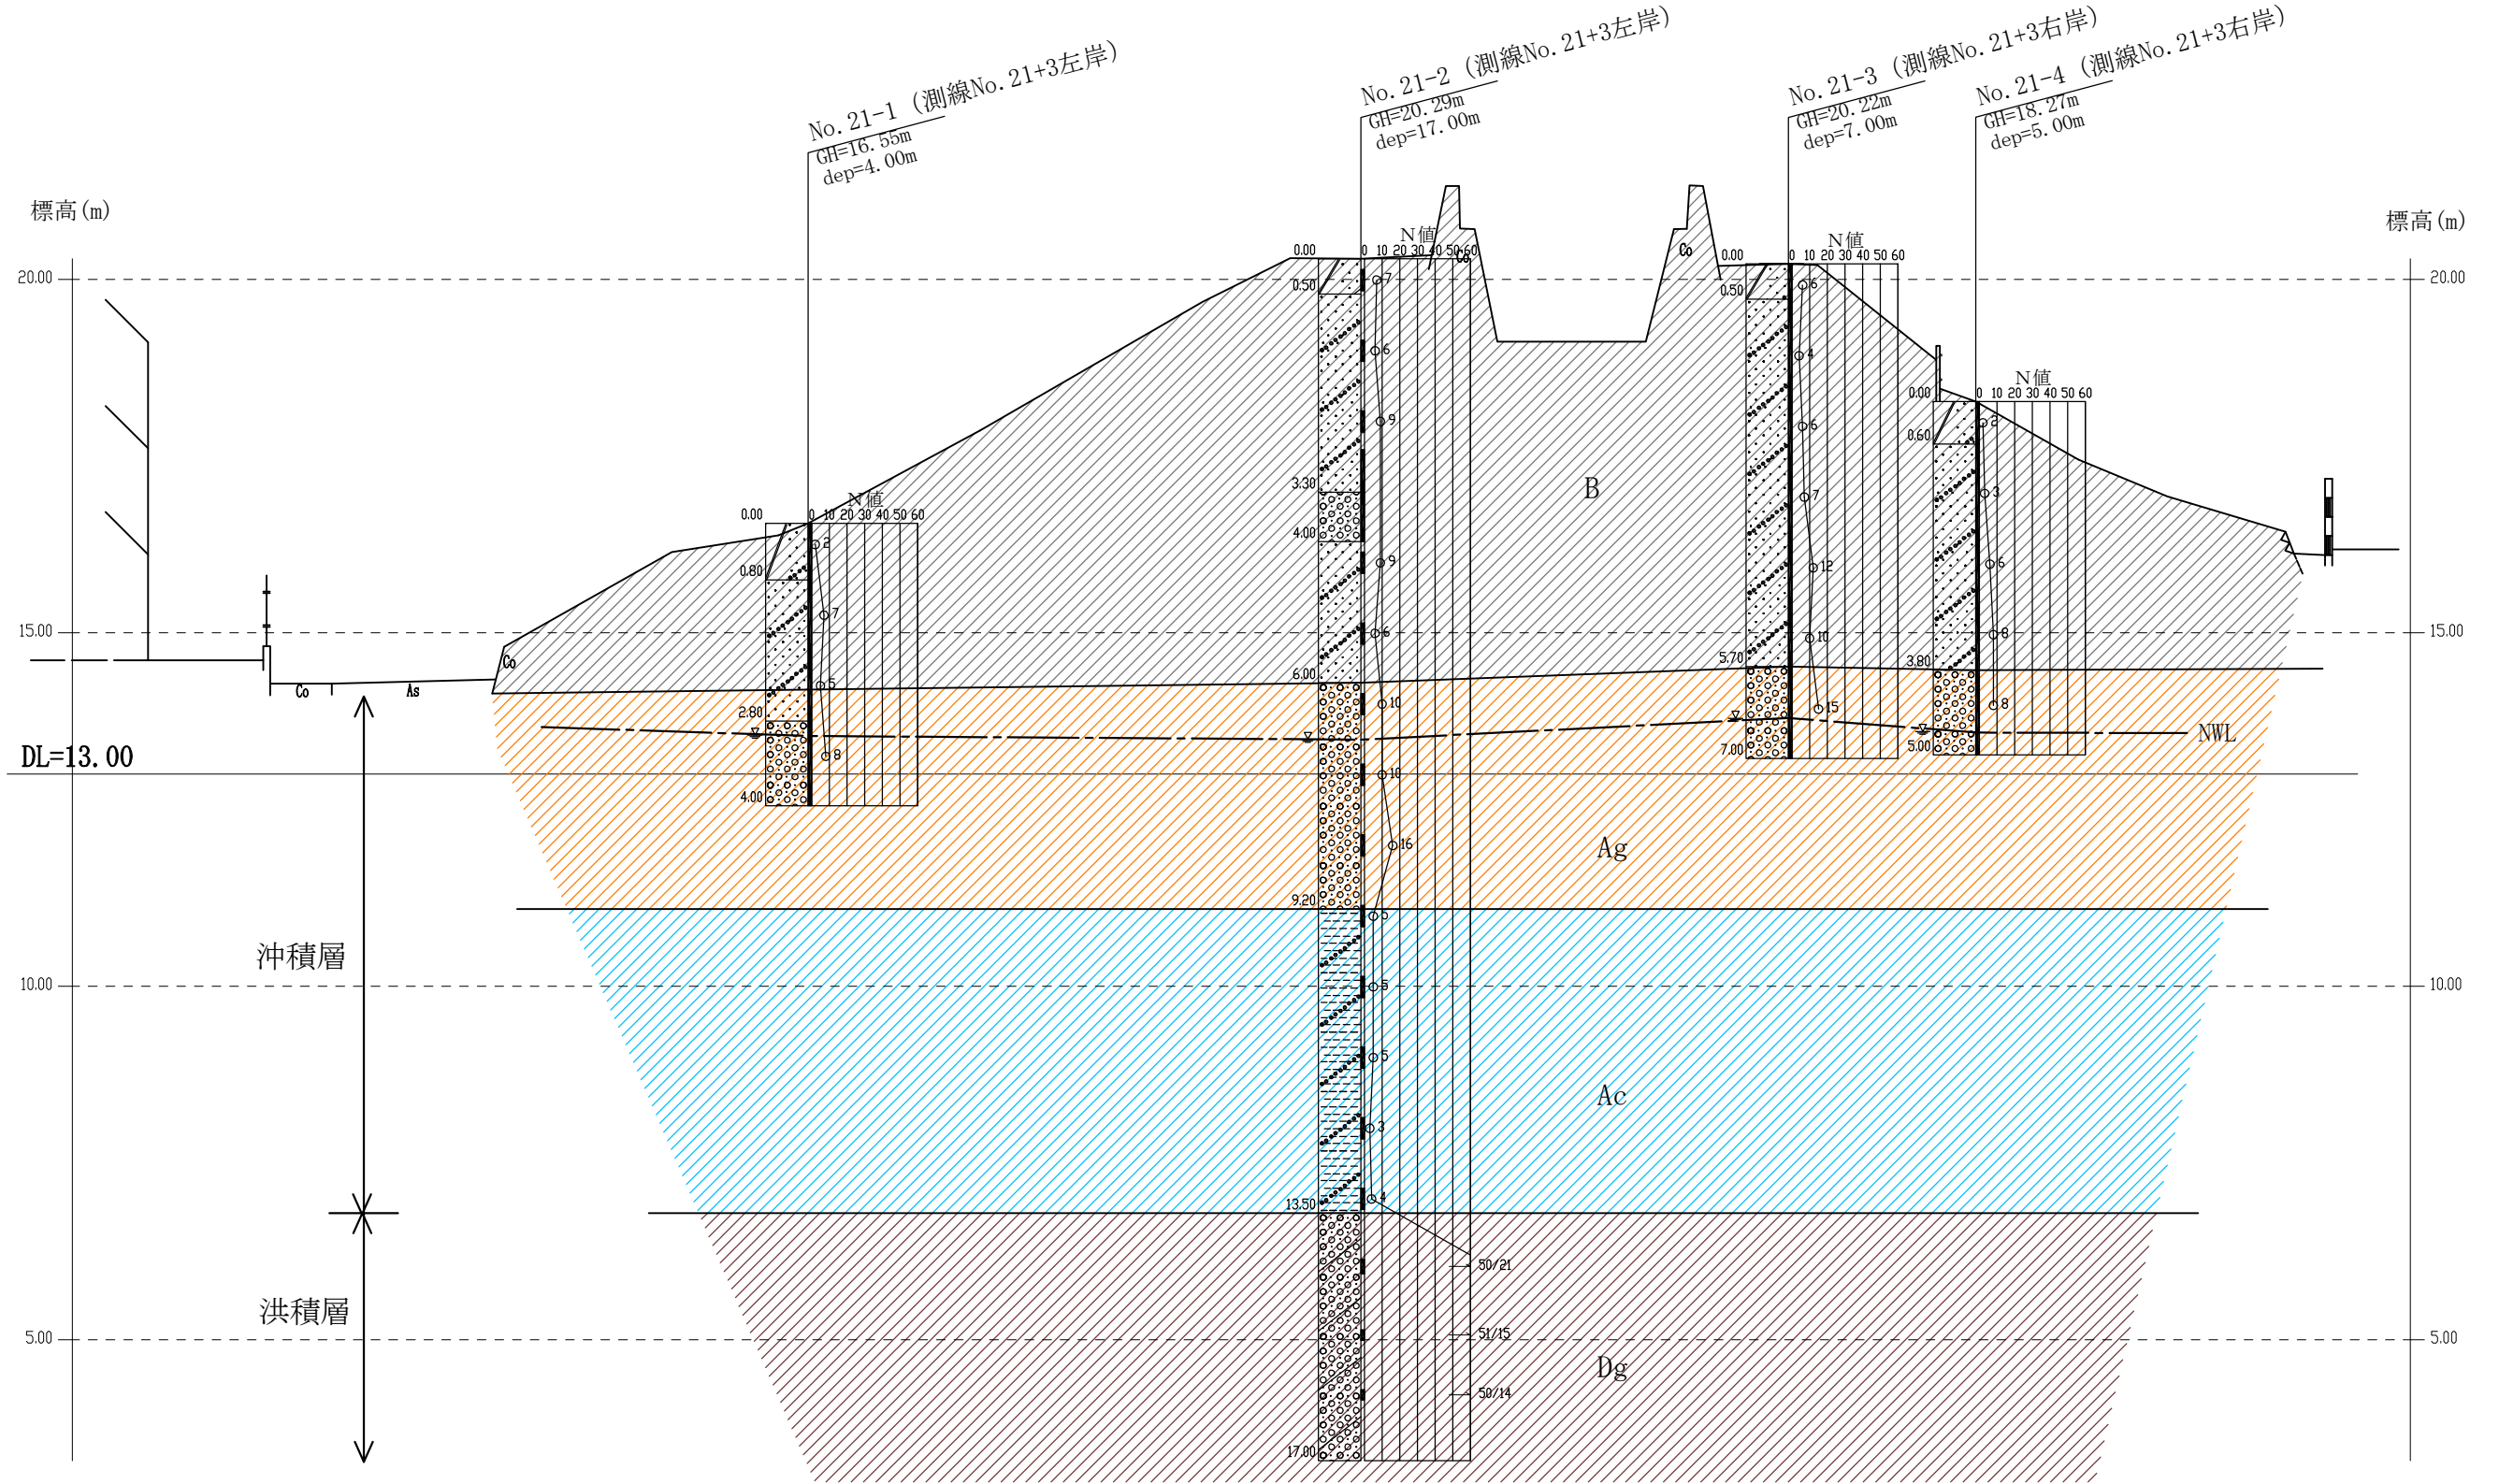

横断面図 S=1:100


NO. 29

29-1
GH=21.33
dep=6.00m

29-2
GH=22.54
dep=20.00m

29-3
GH=22.42
dep=20.00m

29-4
GH=20.66
dep=5.00m

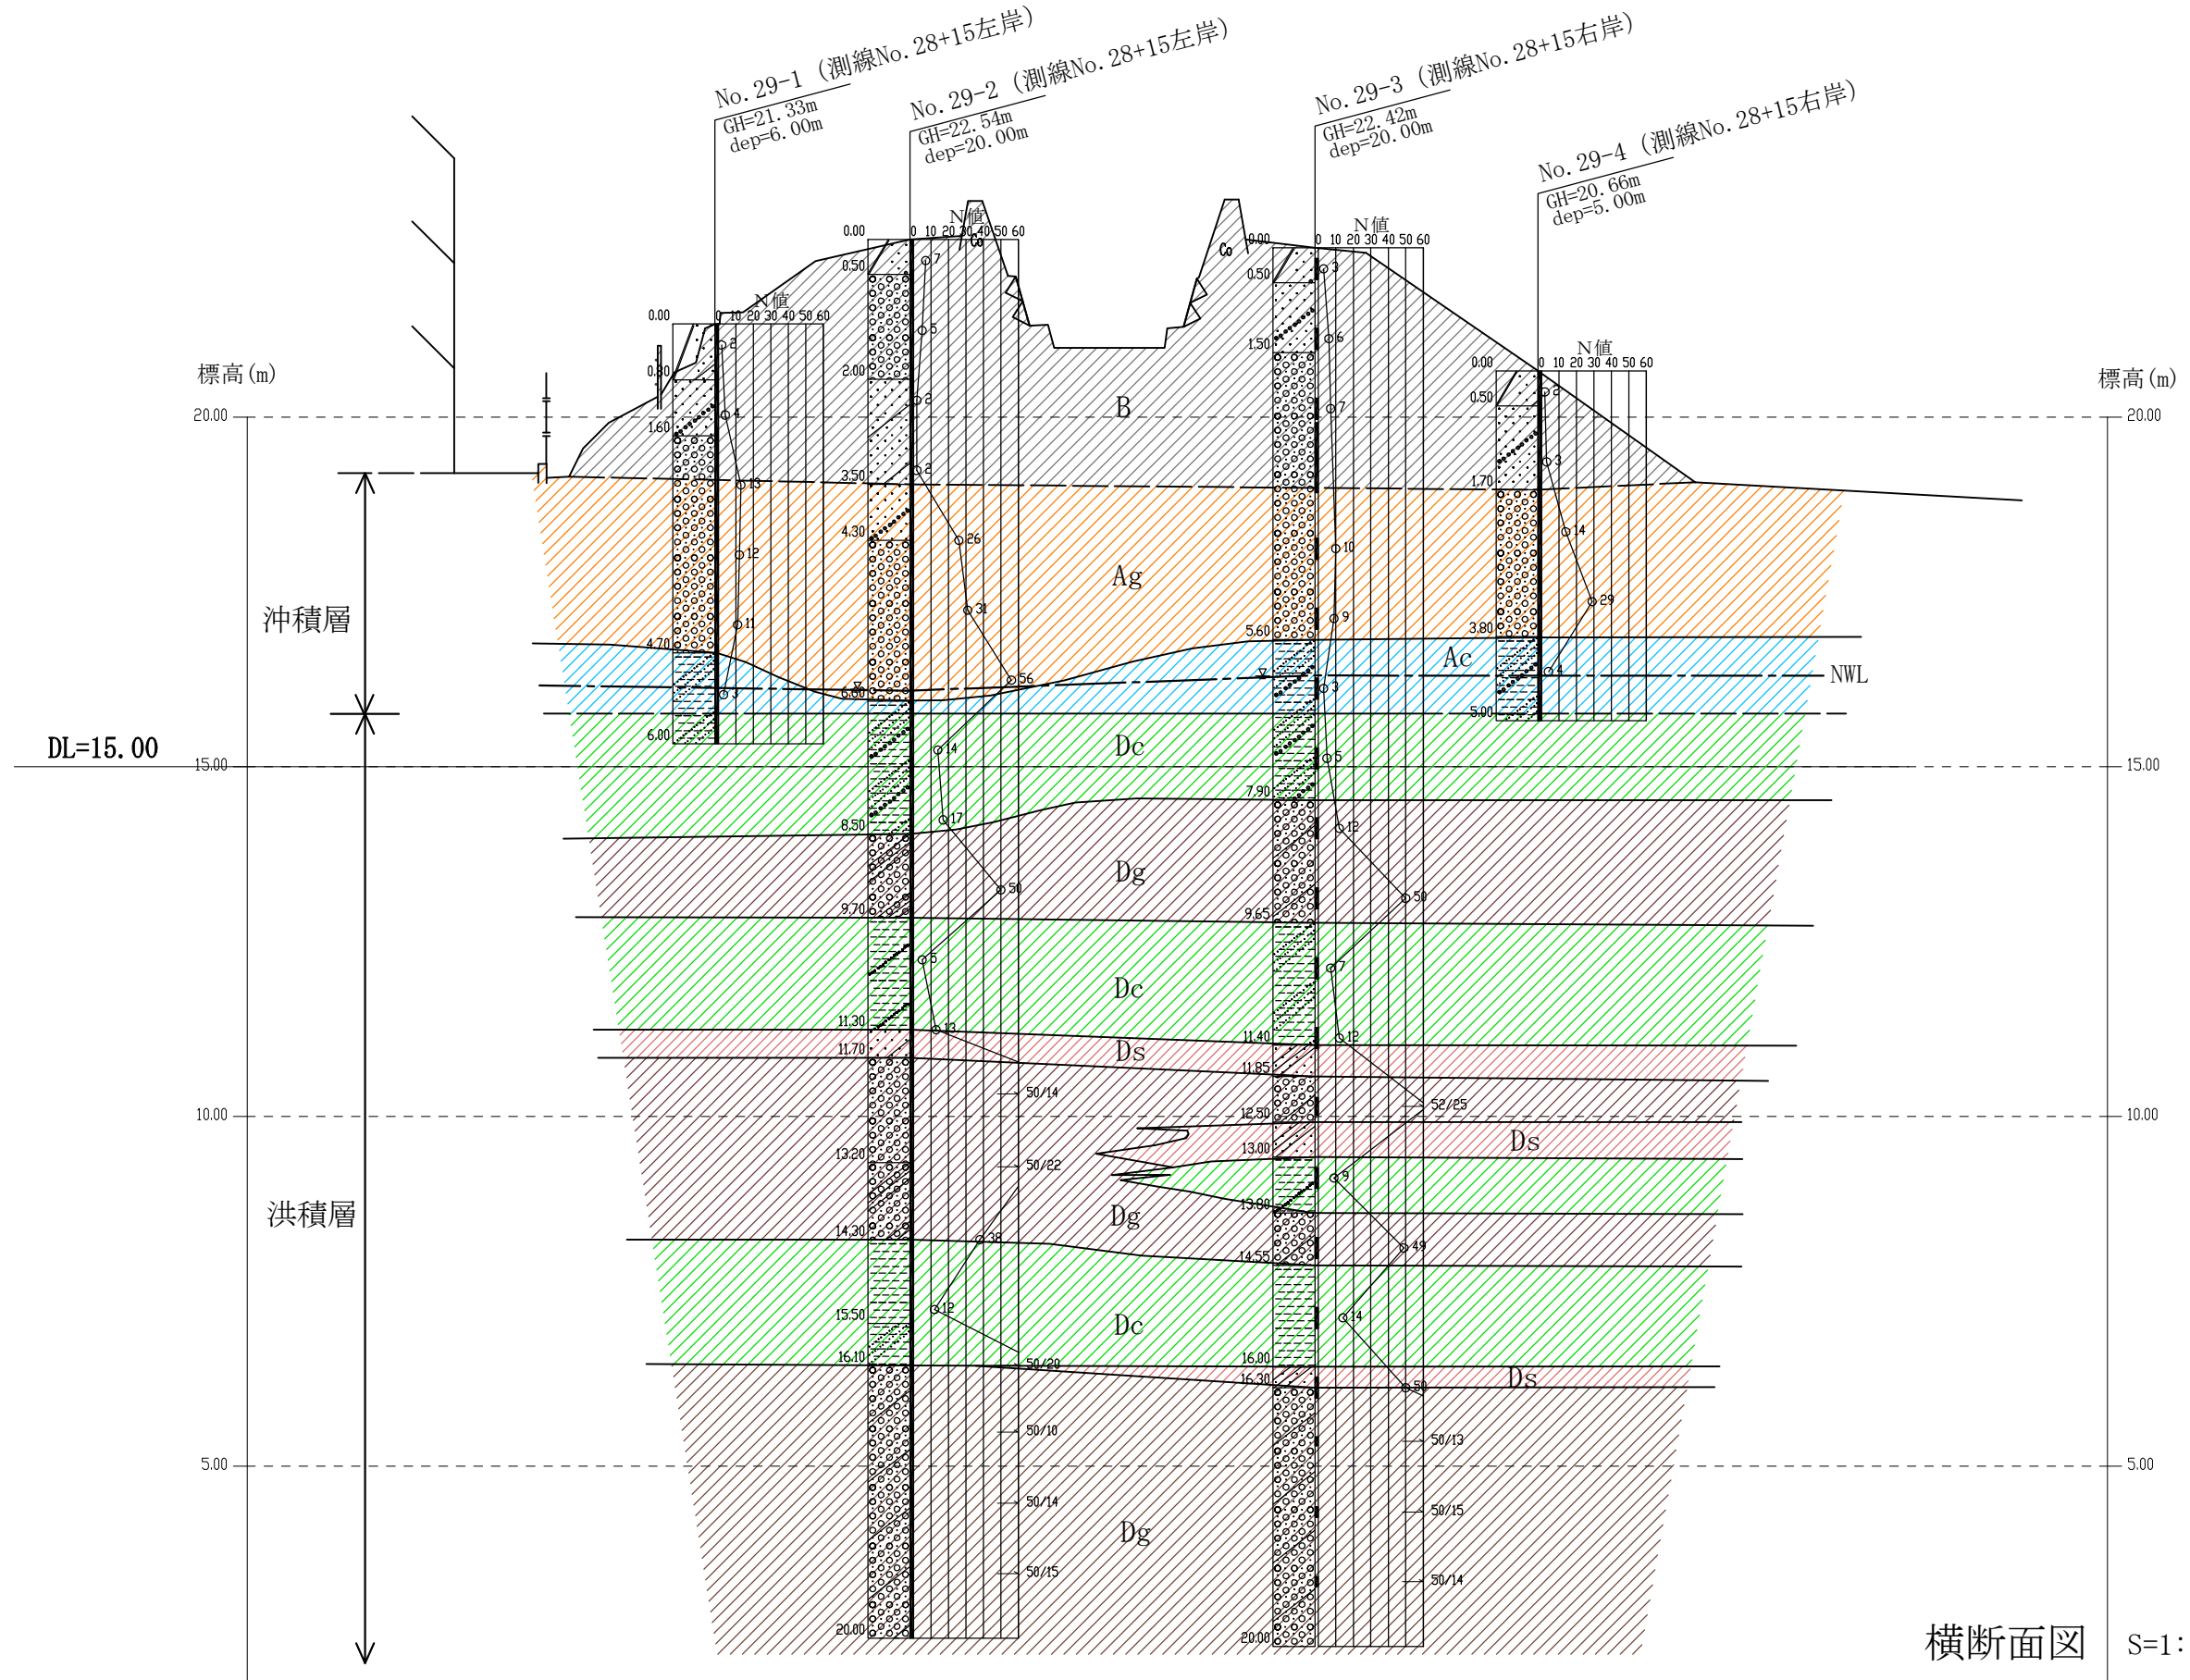


横断面図 S=1:100

NO. 36

36-1
GH=24.58

36-2
GH=24.41

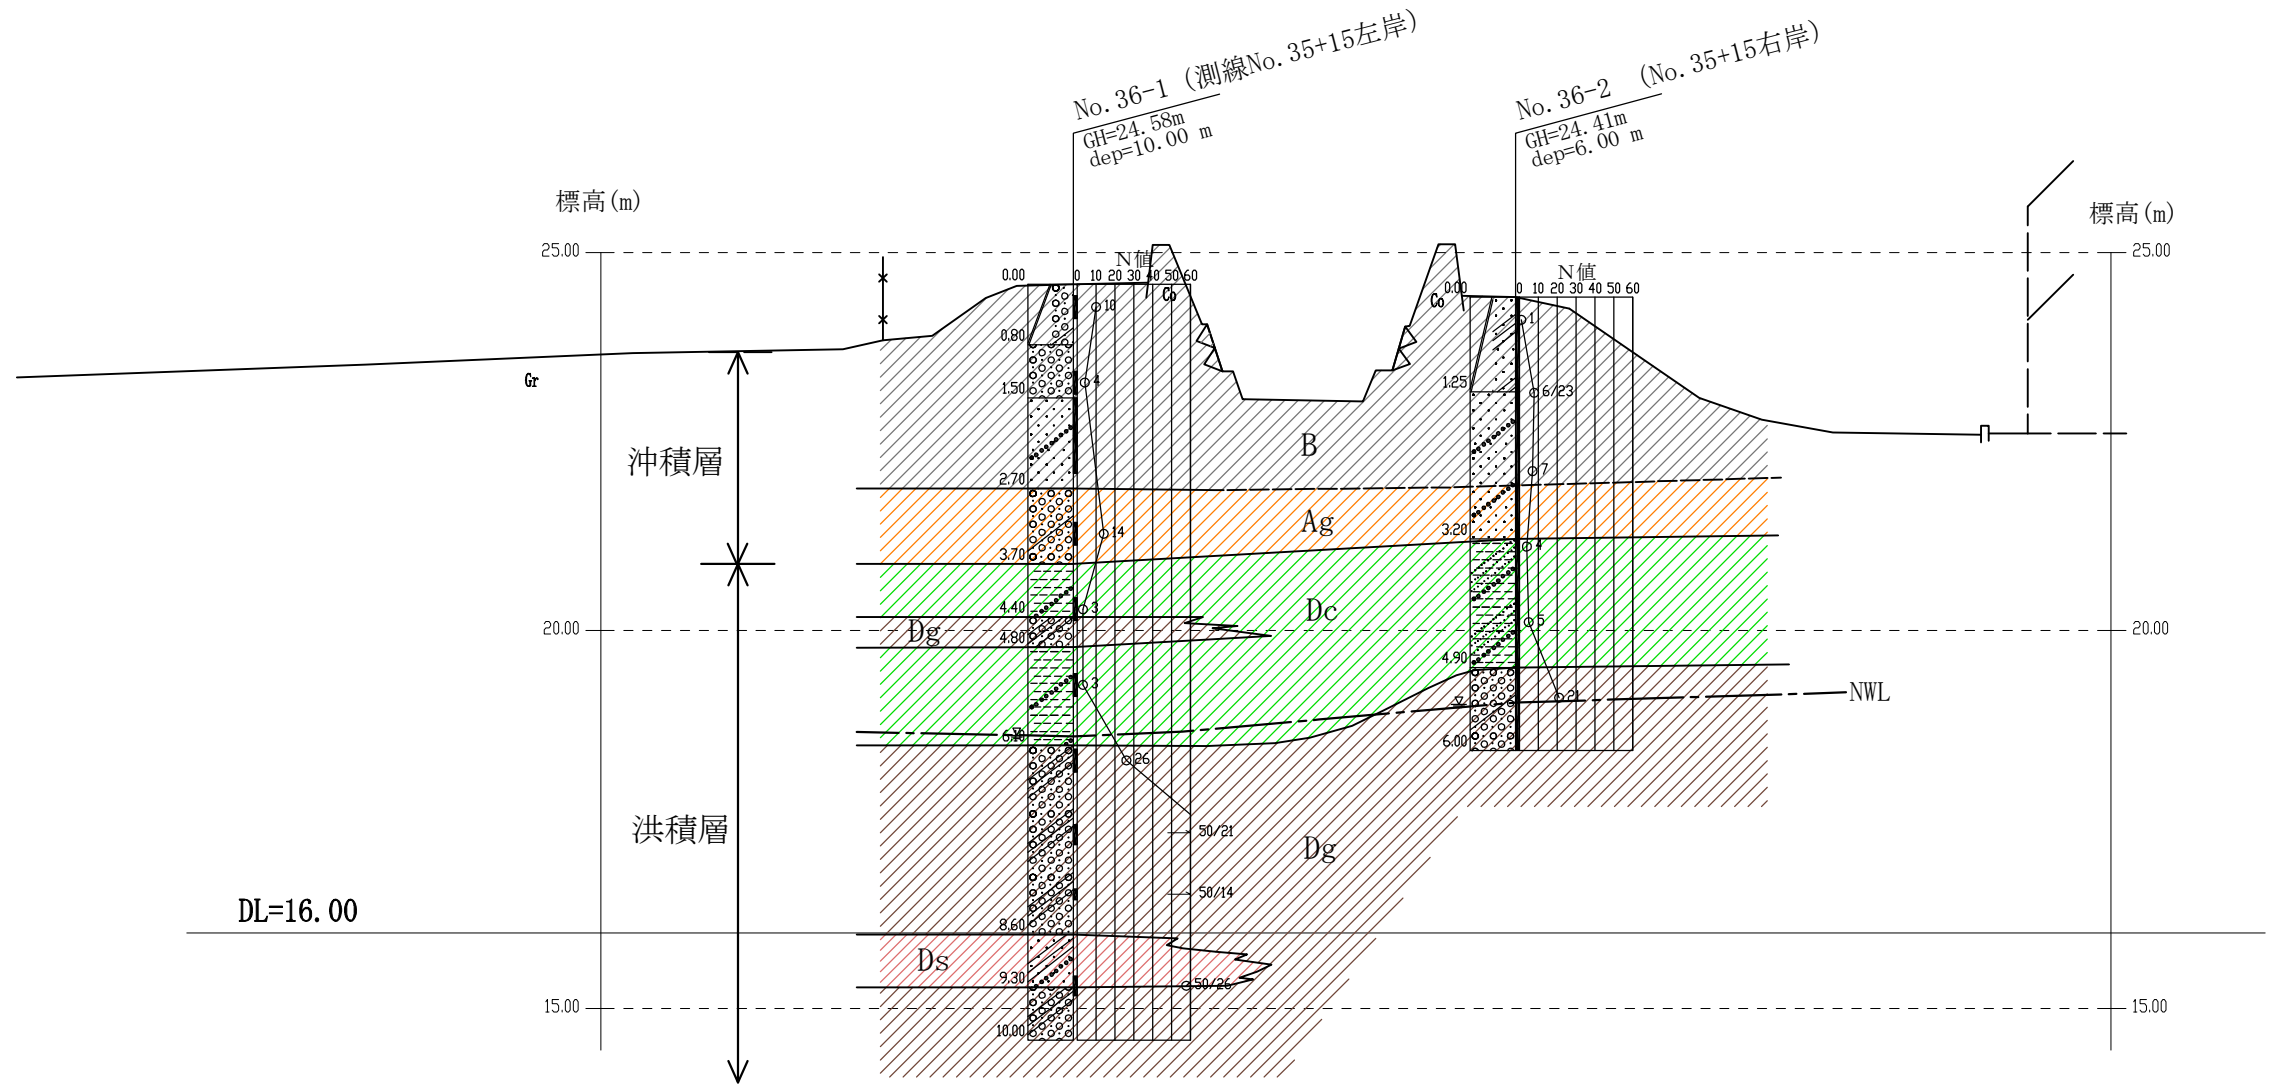

横断面図 S=1:100