


地番	Xm	Ym	ΔX	ΔY	ΔX×Ym	距離
518	-112175.267	-22001.327	-0.116	-0.116	2552.153932	2.51
517	-112175.292	-21998.813	-0.026	-0.026	571.969138	0.79
516	-112175.293	-21998.026	0.020	0.020	-439.960520	33.22
511	-112175.272	-21964.805	0.161	-3536.338605	19.71	19.71
525	-112175.132	-21945.096	0.519	-11389.504824	0.38	0.38
513	-112174.753	-21945.100	2.175	-47730.592500	1.80	1.80
514	-112172.957	-21945.110	27.418	-601691.025890	25.62	25.62
P.26	-112147.335	-21945.105	25.599	-561172.742955	2.12	2.12
P.25	-112147.388	-21947.224	-0.650	1097.361200	14.33	14.33
P.24	-112147.388	-21948.482	-0.242	5311.552644	19.39	19.39
P.23	-112147.600	-21962.810	-0.517	11354.772770	6.45	6.45
P.22	-112147.902	-21982.194	-0.378	8399.269332	6.92	6.92
既P.7	-112147.978	-21988.640	-0.181	3979.943840	3.16	3.16
既P.6	-112148.083	-21995.559	-0.151	3321.329409	0.12	0.12
P.21	-112148.129	-21998.717	-0.133	2925.829361	0.89	0.89
A13	-112148.216	-21998.801	-0.726	15971.129528	1.90	1.90
P.20	-112148.855	-21999.417	-0.674	14827.607658	1.36	1.36
A12	-112148.890	-22001.314	-0.060	1320.078840	0.77	0.77
P.19	-112148.915	-22002.670	-0.021	462.056670	11.90	11.90
P.18	-112148.911	-22003.435	-0.110	2420.377850	0.62	0.62
P.17	-112149.025	-22015.336	-902.628776	-792.573552	6.17	6.17
P.16	-112148.870	-22015.922	0.036	-4118.133261	6.48	6.48
P.15	-112148.989	-22022.103	-0.187	3106.030203	6.21	6.21
既P.5	-112149.057	-22028.583	-0.141	4142.541084	9.55	9.55
P.14	-112149.245	-22034.793	-26.573	585784.273393	26.46	26.46
521	-112175.703	-22044.378	-26.122	575843.242116	21.98	21.98
520	-112175.387	-22022.396	0.527	-11605.802922	13.45	13.45
519	-112175.176	-22008.949	0.100	-2200.891900	7.62	7.62
停面積						3357.570783
面積						2678.78
坪数						810.33 坪

求積表

地番 1 全体(予定)

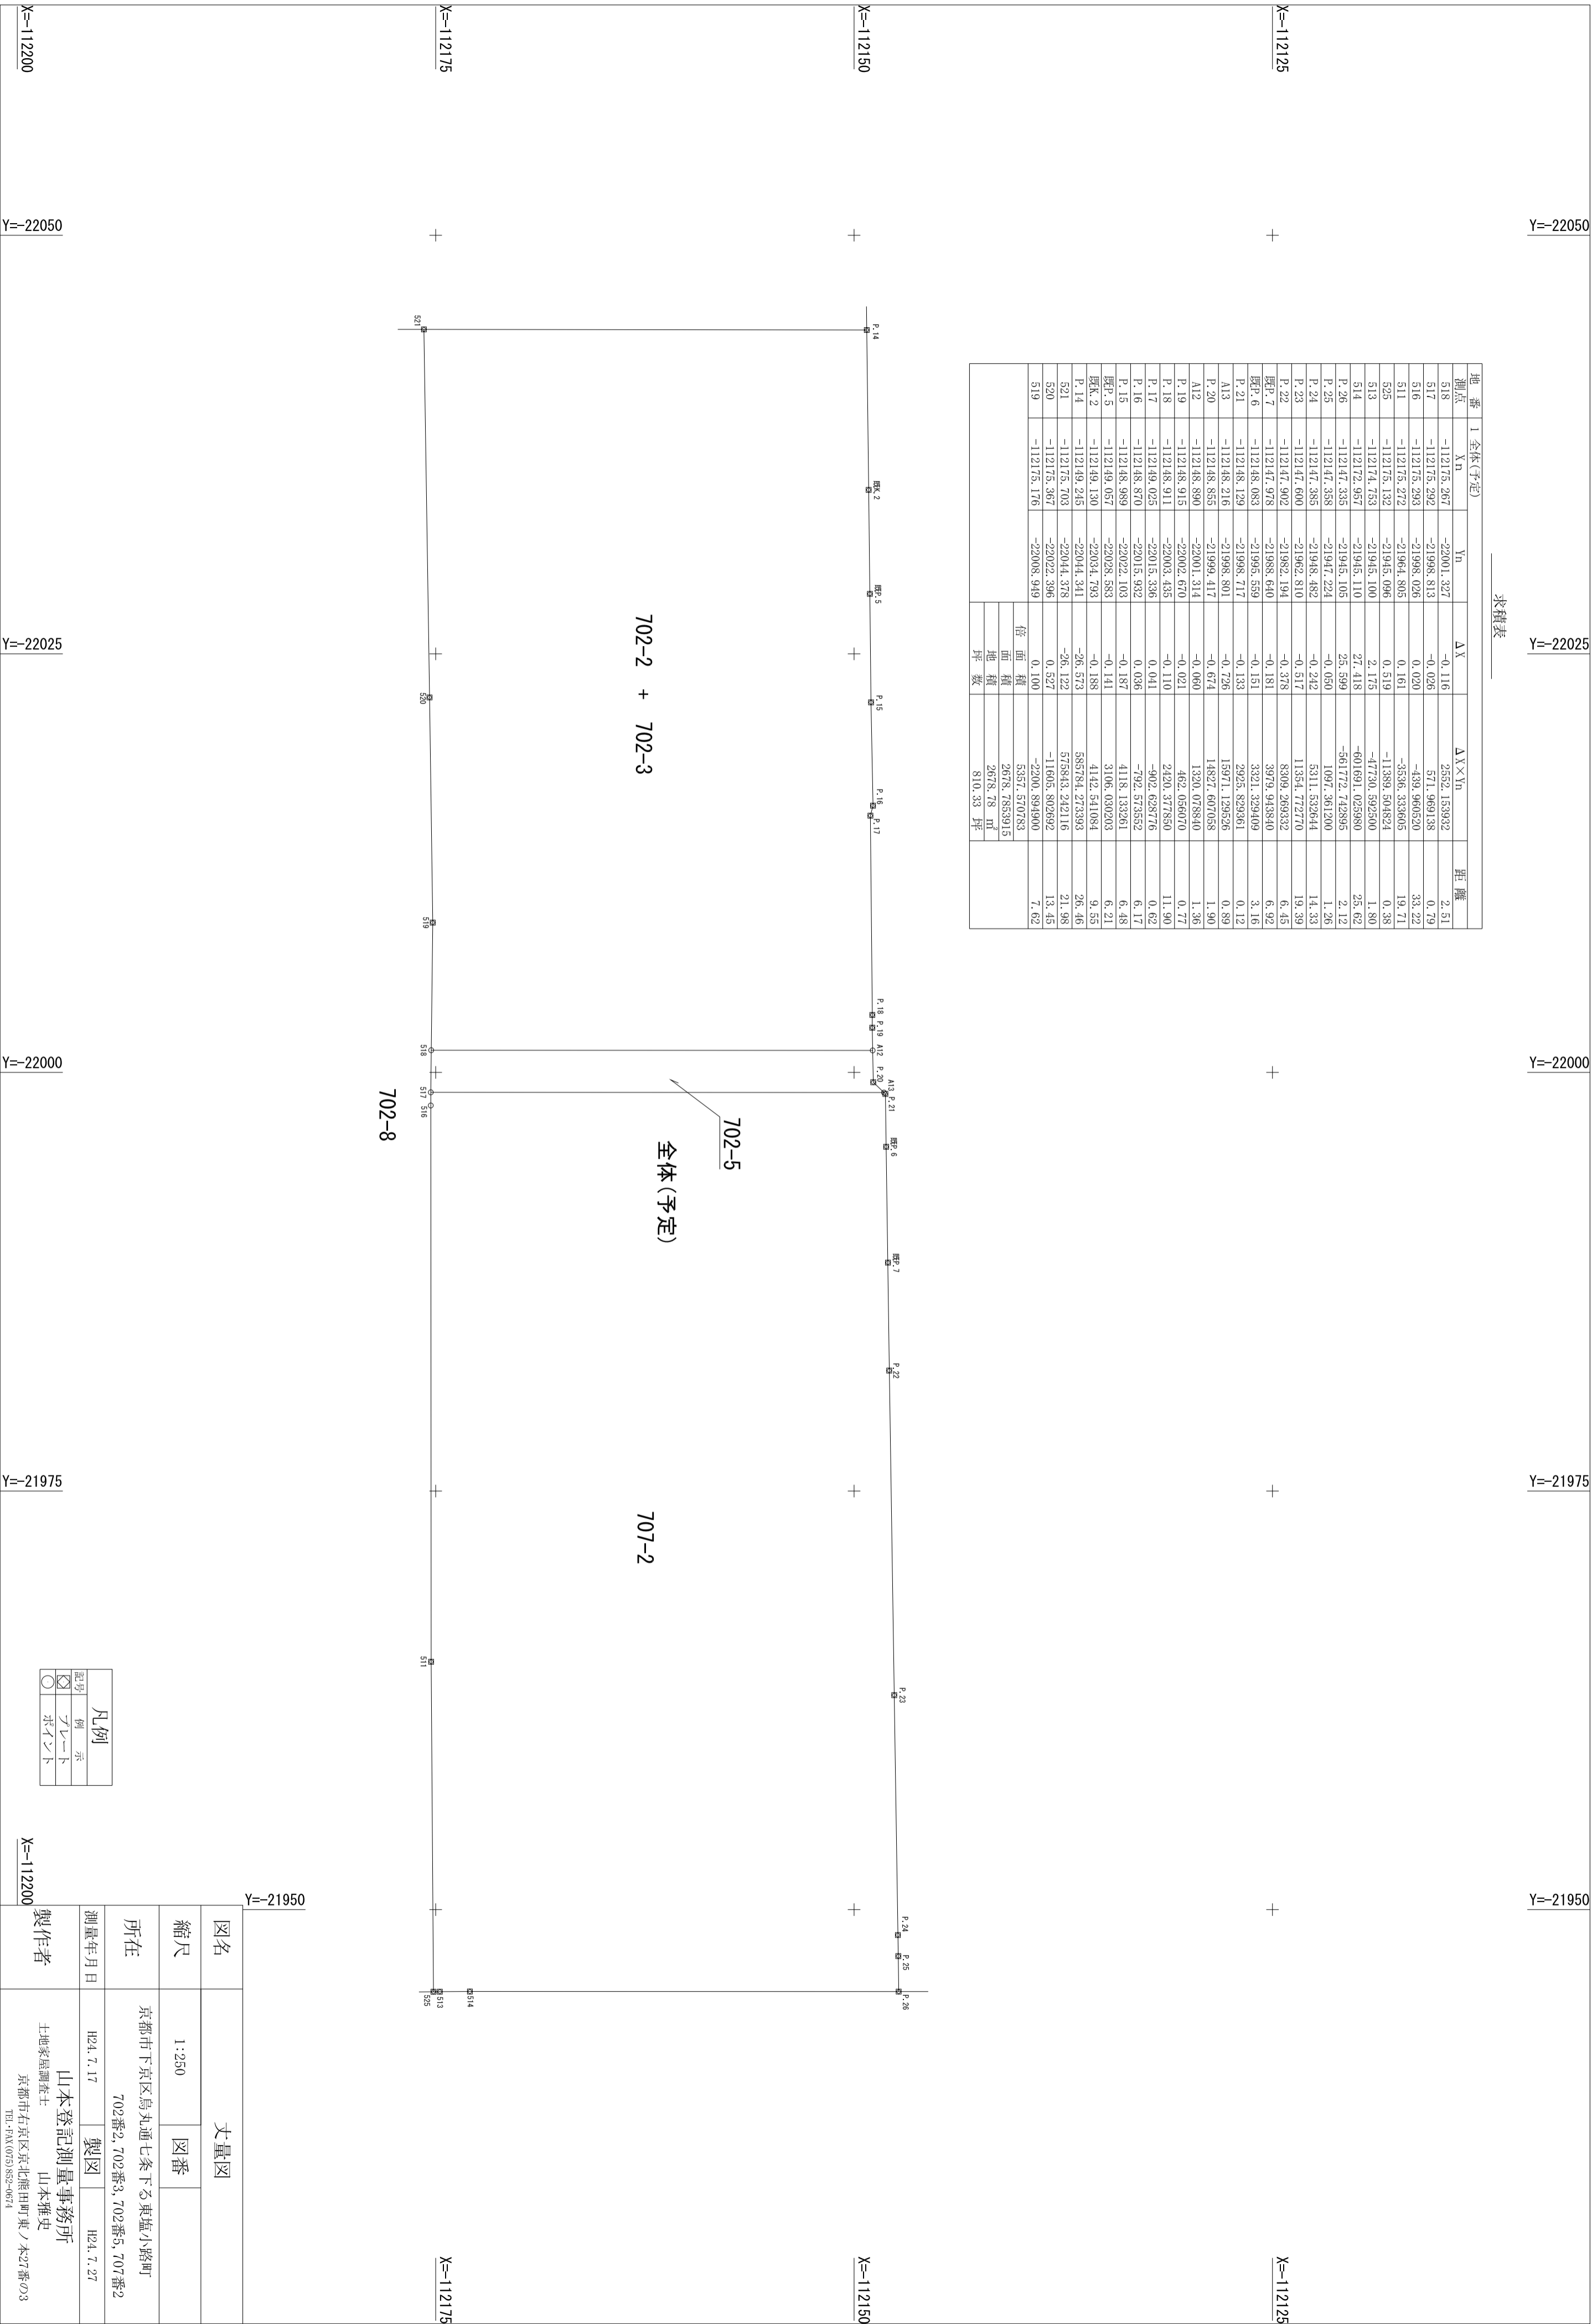

702-2 + 702-3

702-5

全体(予定)

707-2

702-8

Y=-21950

丈量図

図名	丈量図	
縮尺	1:250	図番

所在	京都市下京区烏丸通七条下る東塩小路町	
測量年月日	H24.7.17	製図
	H24.7.27	

製作者	山本登記測量事務所	
	土地家屋調査士 山本雅史	
	京都市右京区京北藤田町東ノ木27番の3	
	TEL: 784(0)7855-0671	

凡例	
番号	例 示
○	プレート
○	ポイント

X=-112200

製作者

X=-112200

Y=-22050

Y=-22025

Y=-22000

Y=-21975

X=-112200

X=-112150

+

+

+

+

X=-112150

X=-112150

Y=-22050

Y=-22025

Y=-22000

Y=-21975

Y=-21950

Y=-21950